

01

Villa Design



Location :Esfahan

Area :2000 sq m

02

Villa Design




Location :Esfahan

Area :2000 sq m

Interior Design:Living room

03

Villa Design

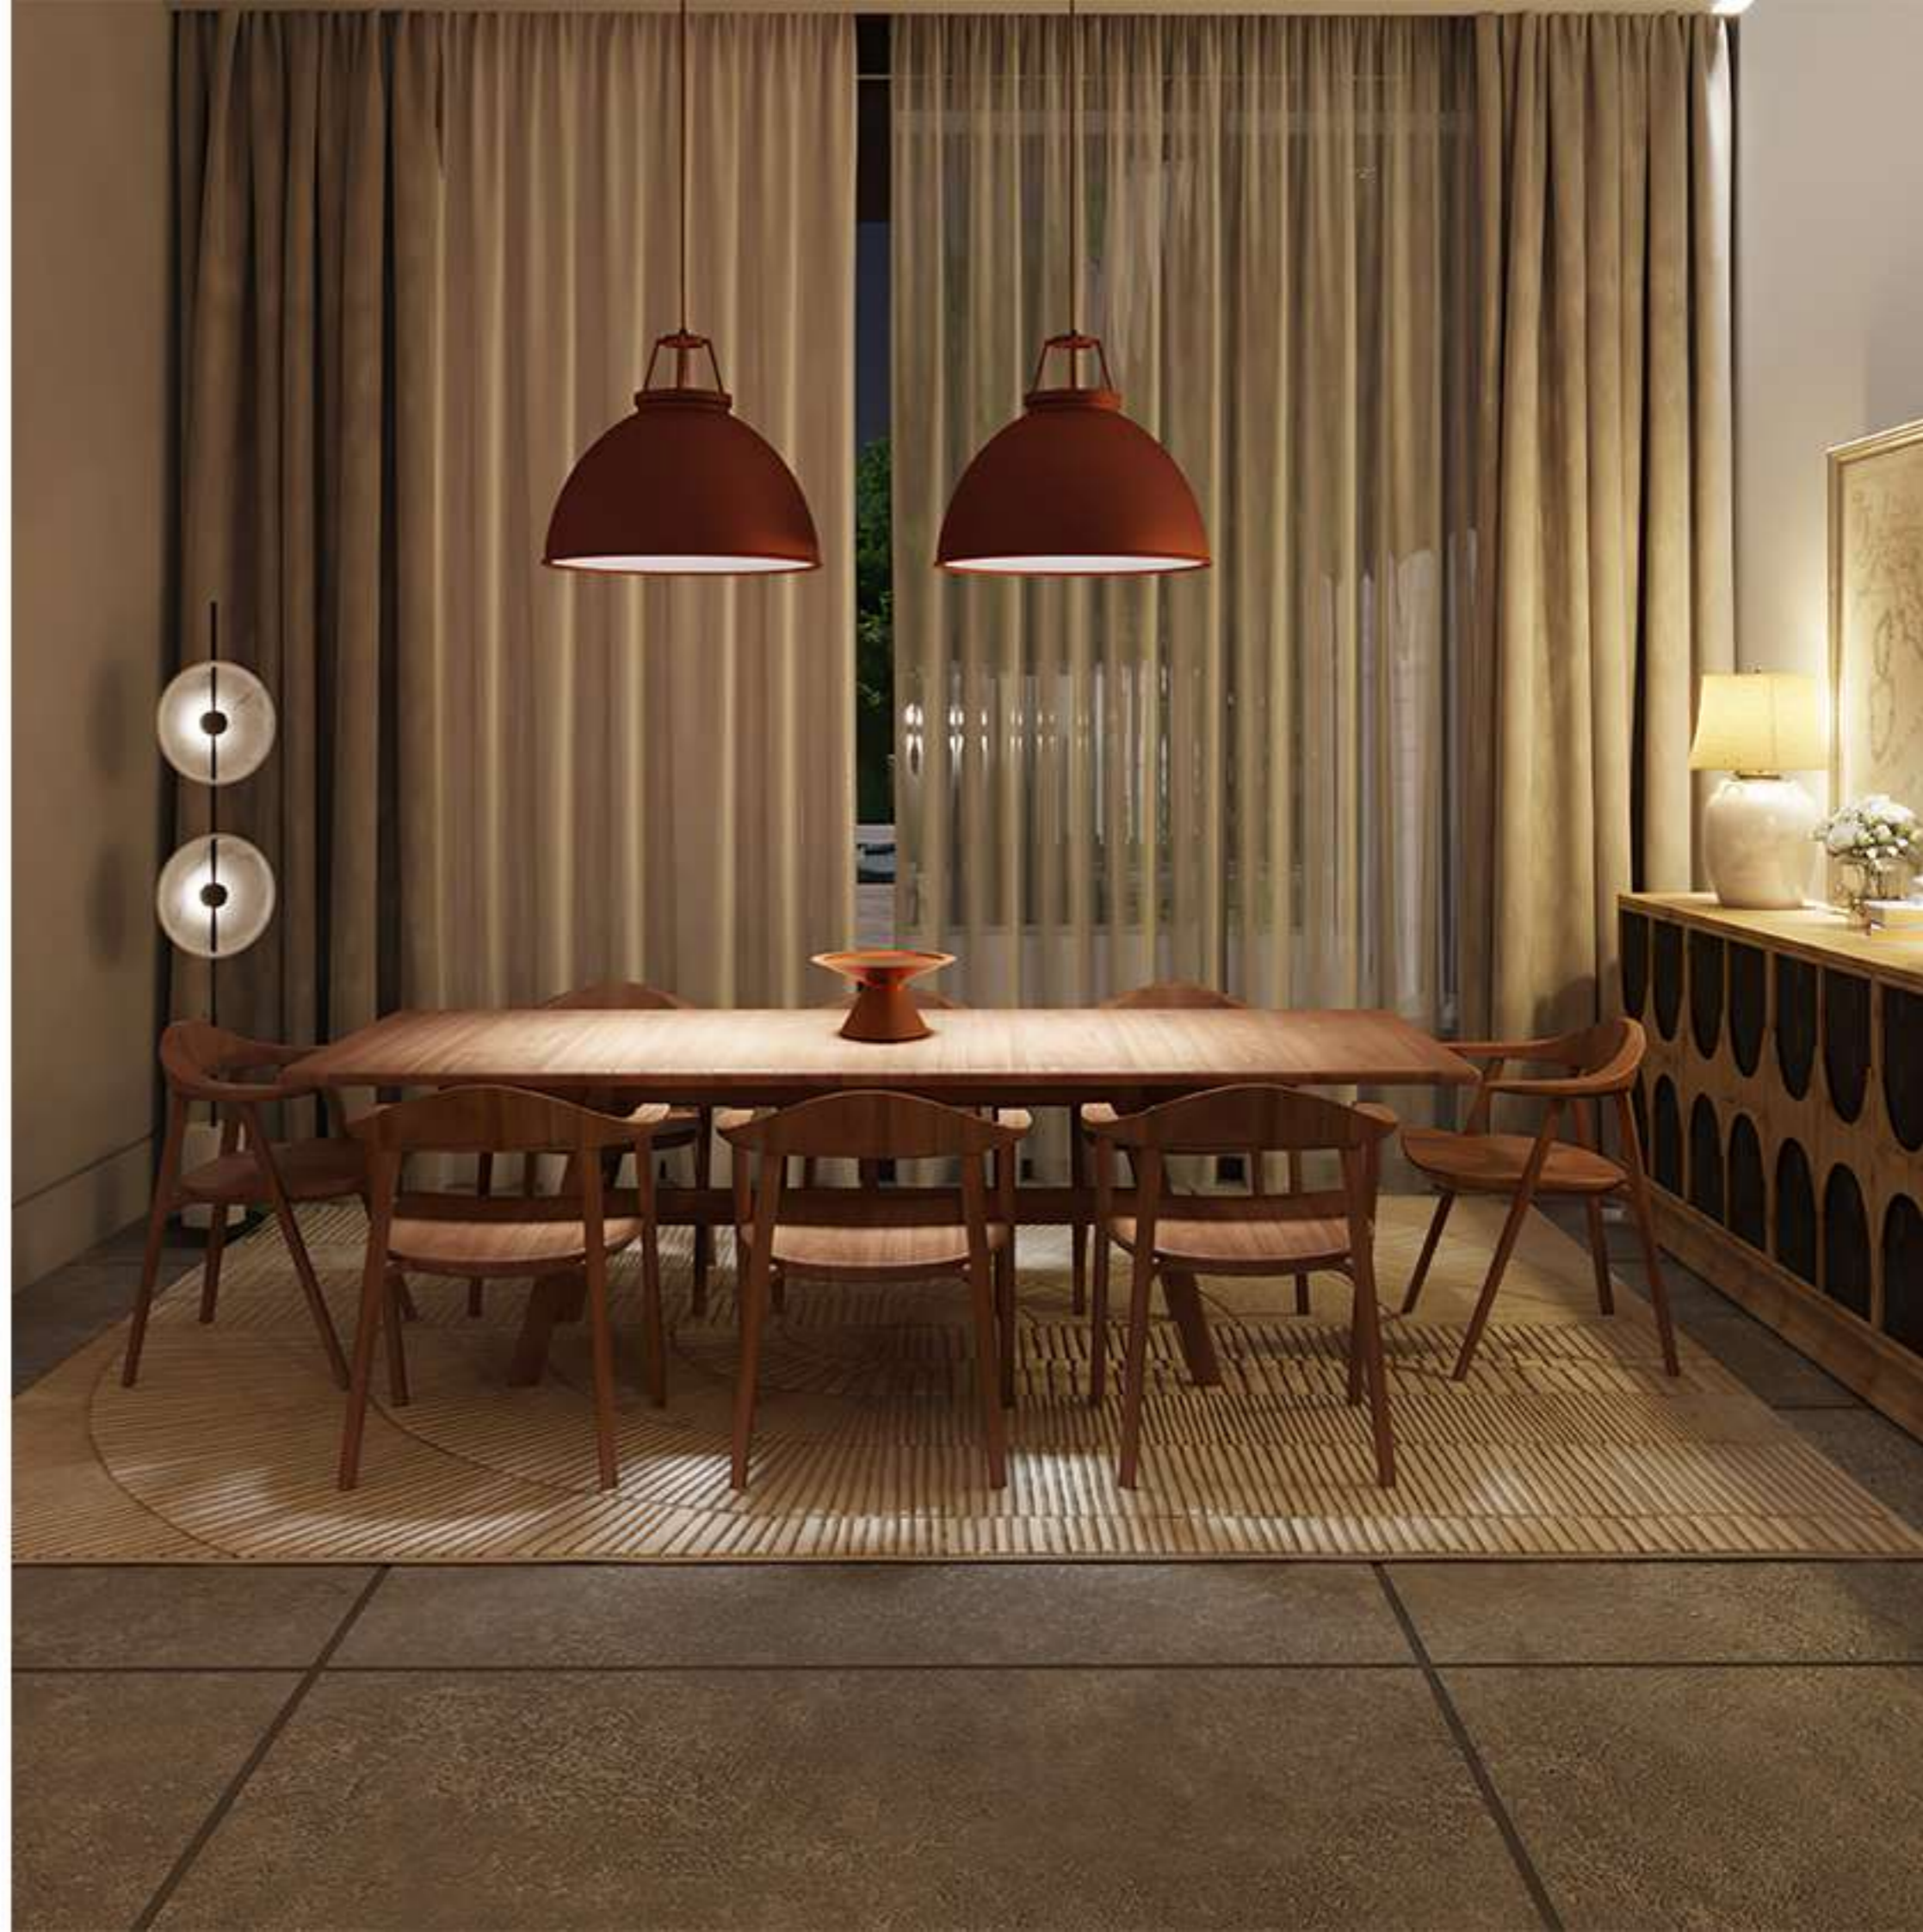

Location :Esfahan

Area :2000 sq m

Interior Design:Dining Room

04

Villa Design



Location :Esfahan

Area :2000 sq m

Interior Design:Living Room

05

Landescape Design




Location :Esfahan

Area :1000 sq m

06

Landescape Design

Location :Esfahan
Area :1000 sq m

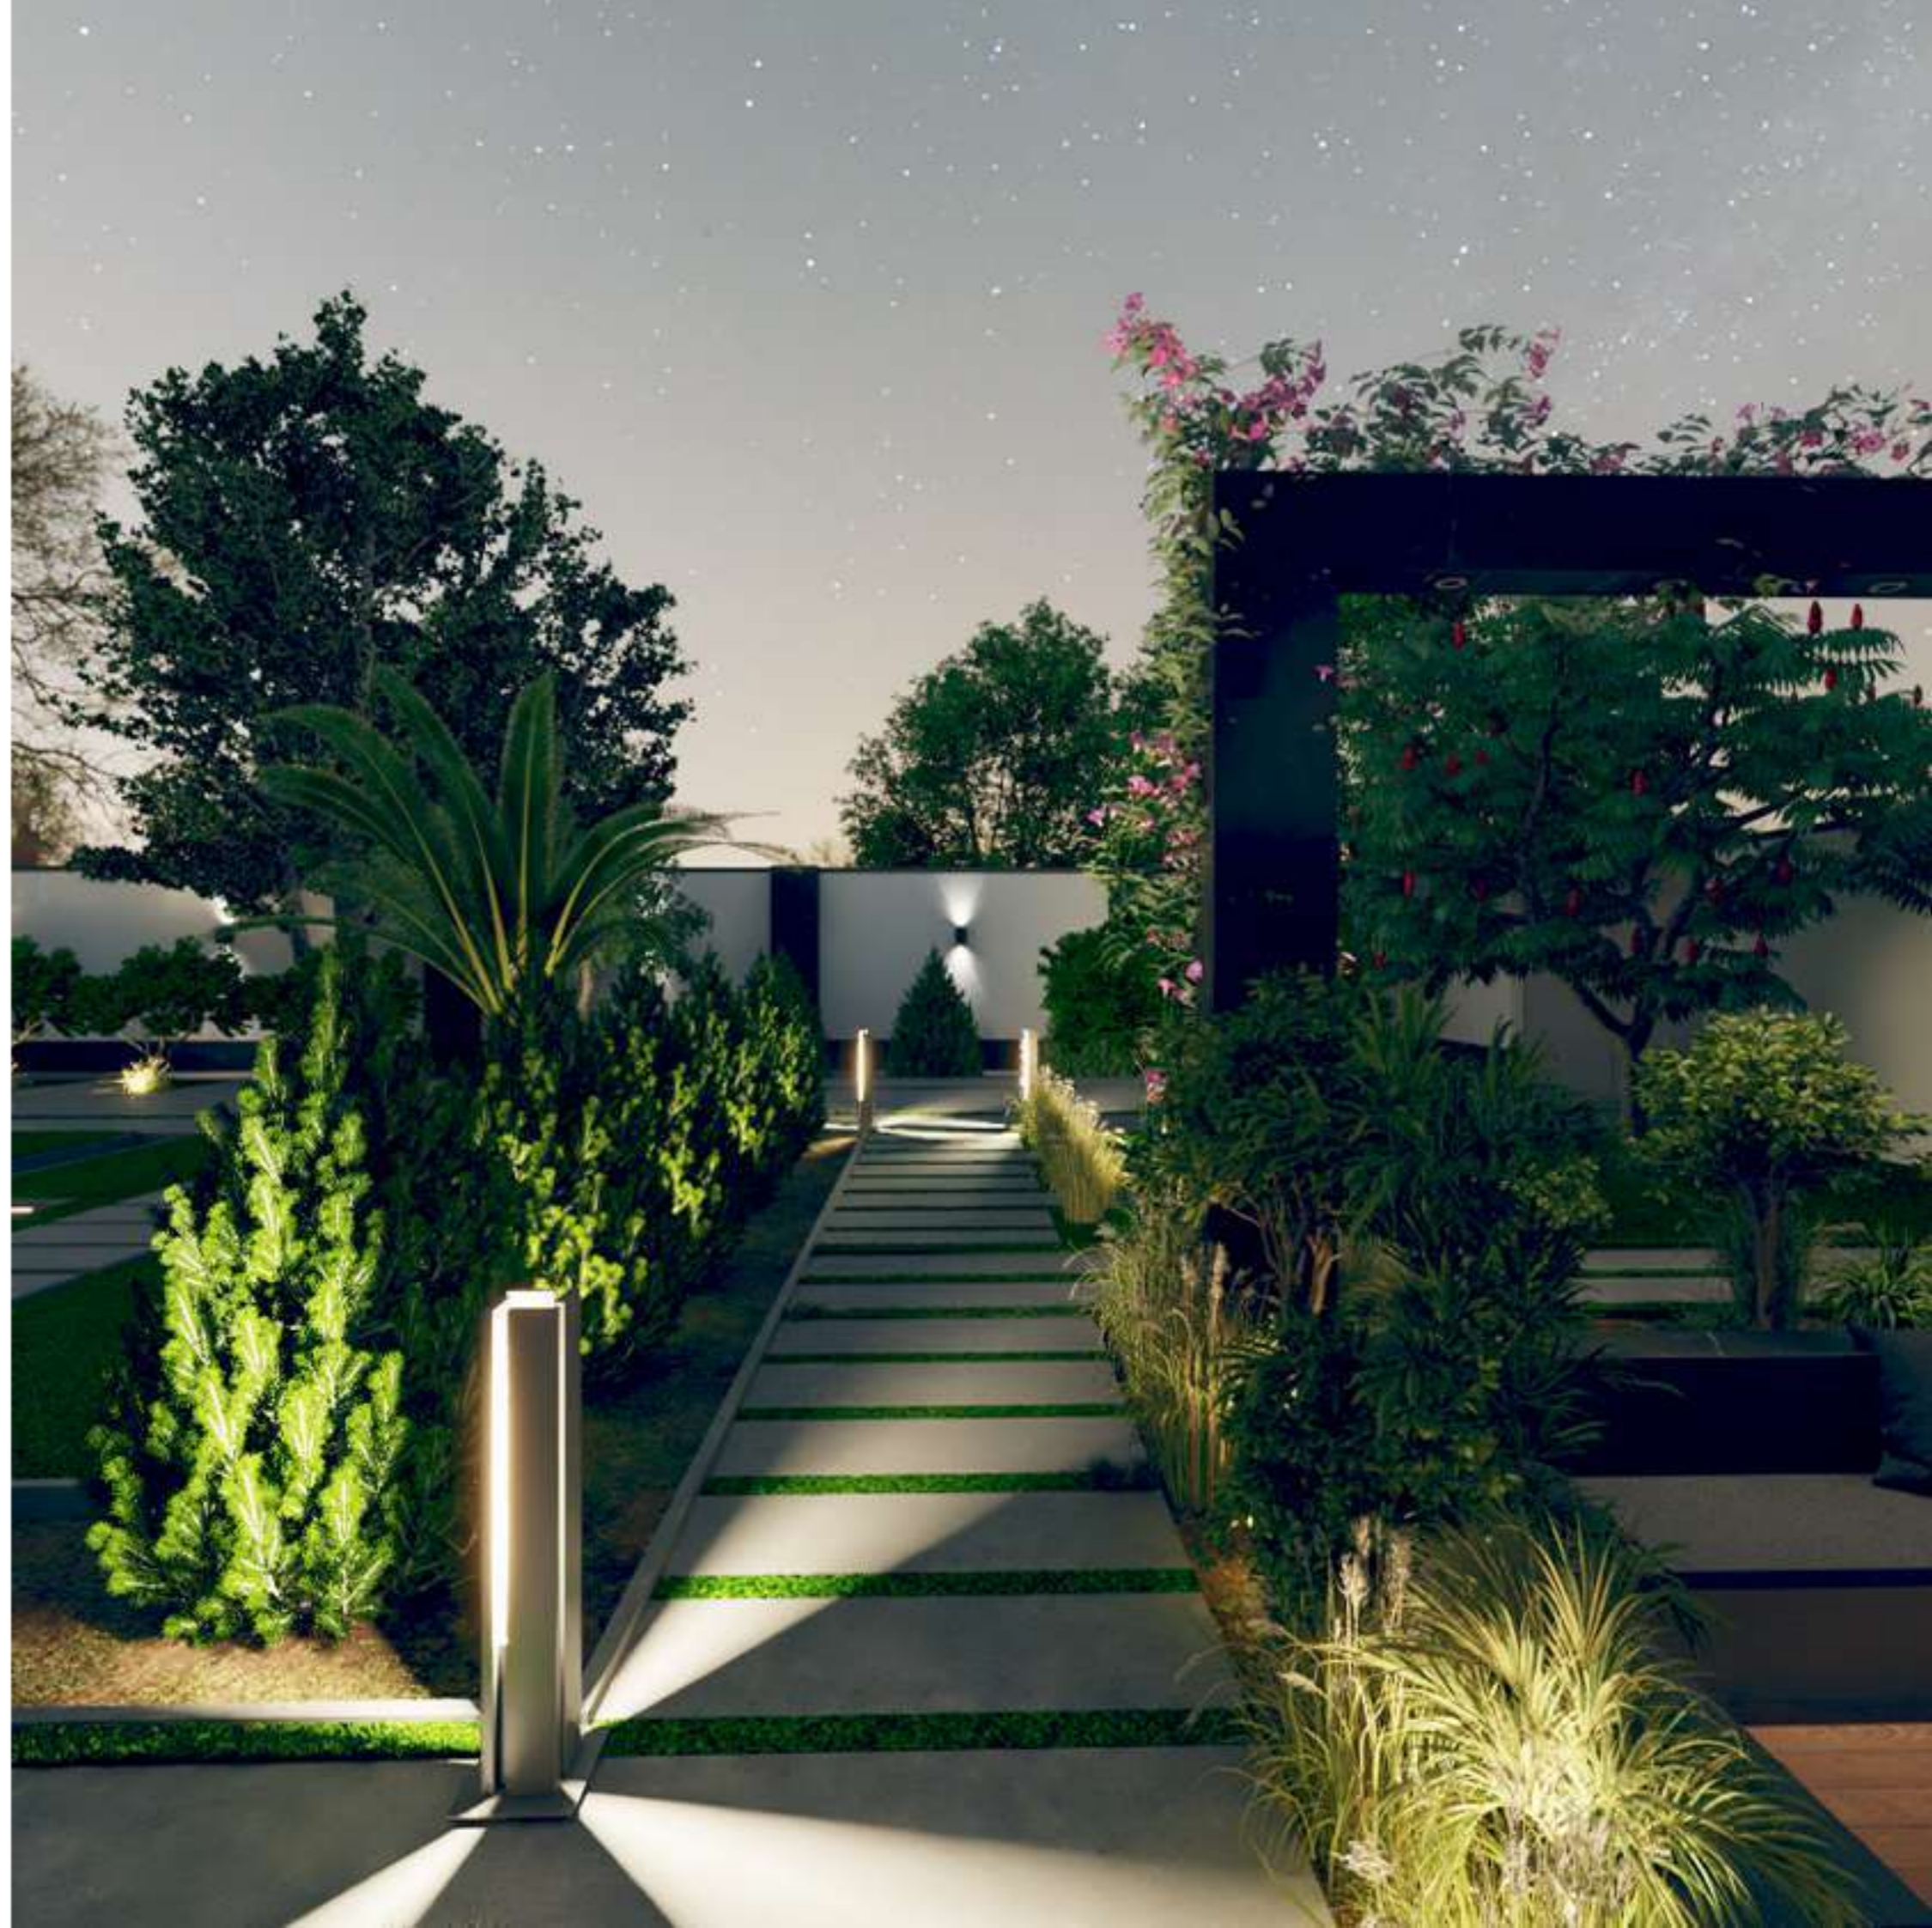

07

Landescape Design

Location :Esfahan

Area :1000 sq m



08

Landescape Design

Location :Esfahan
Area :1000 sq m



09

Interior Design

Location :Esfahan

Area :220 sq m

Interior Design :Living Room



10

Interior Design



Location :Esfahan

Area :220 sq m

Interior Design :Living Room

11

Interior Design

Location :Esfahan

Area :220 sq m

Interior Design :Living Room



12

Interior Design

Location :Esfahan

Area :220 sq m

Interior Design : Kitchen Design





1 Floor Architectural Plan
1 : 100

A.D ARCHITECT

javid house

CLIENT
NAME

MR JAVID

FIRST FLOOR PLAN

Project number A101


Date Issue Date

Drawn by Niloofar Adhamian

Checked by Niloofar Adhamian

A509

Scale 1 : 100

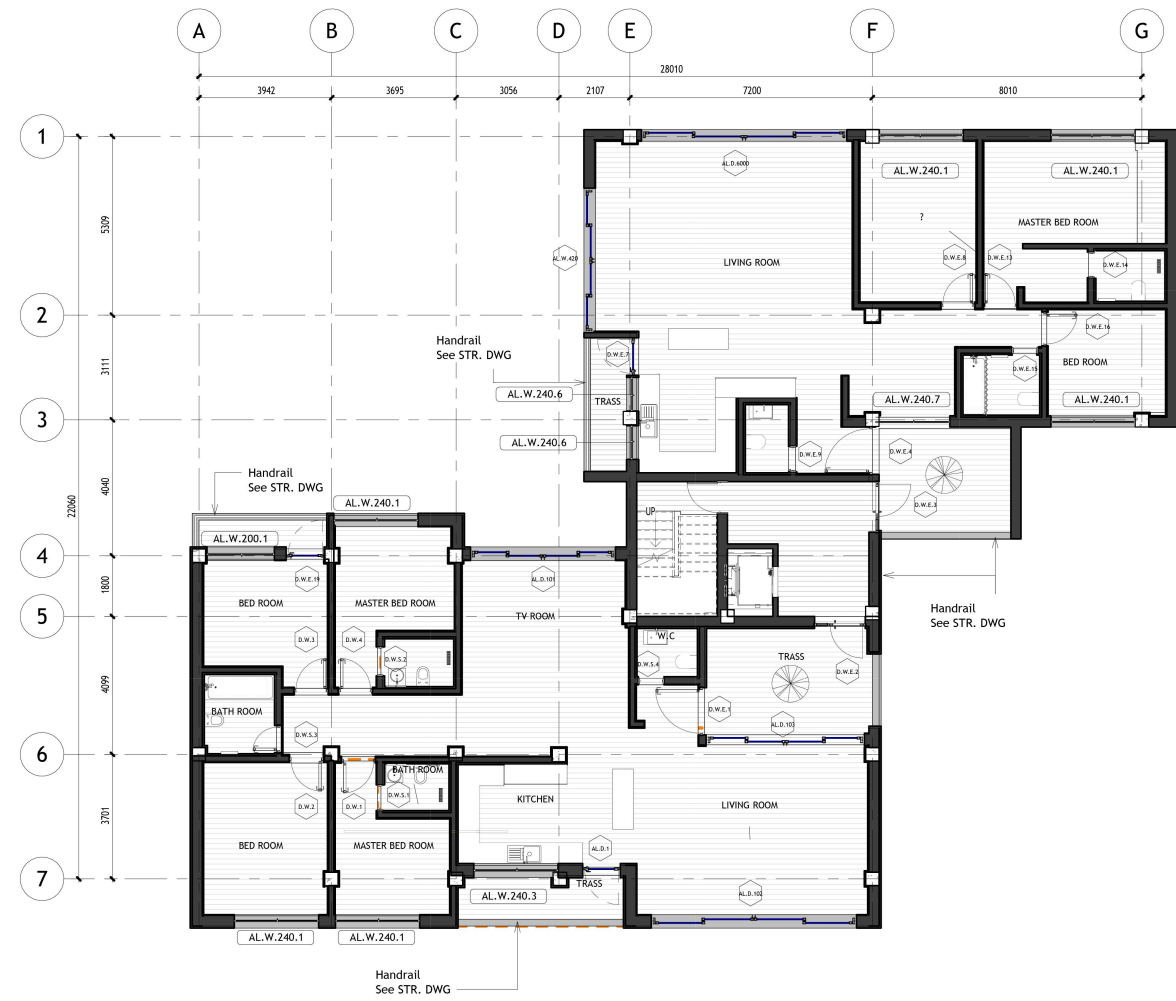

DOOR AND WINDOW TAG
1 PLAN
 1 : 100

A.D ARCHITECT

javid house

CLIENT NAME


MR JAVID

DOOR AND WINDOW TAG PLAN


Project number	A101
Date	Issue Date
Drawn by	Author
Checked by	Checker

A510


Scale 1 : 100

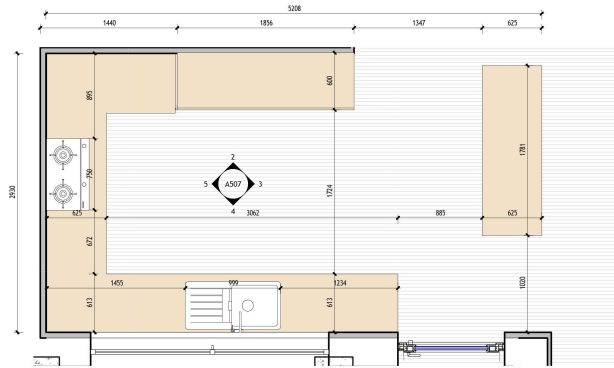


1 KITCHEN
1 : 25

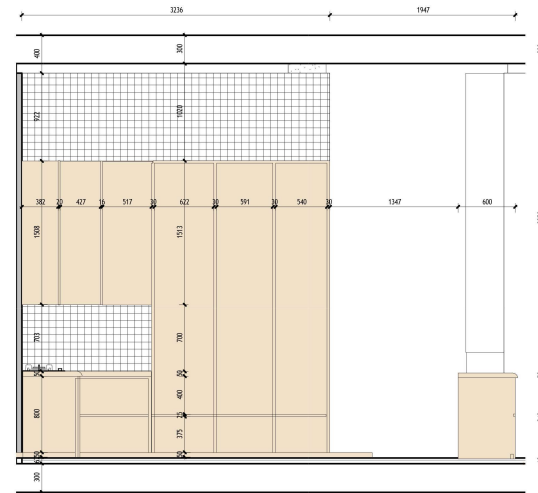


2 Elevation 5 - a
1 : 25

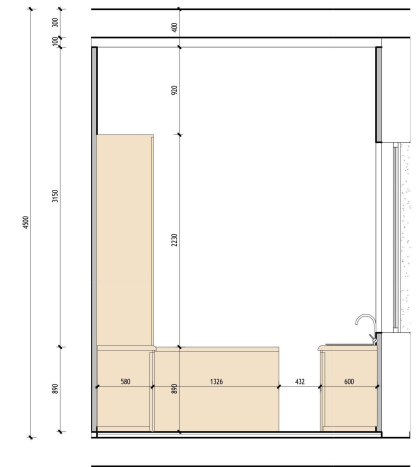


3 Elevation 5 - b
1 : 25

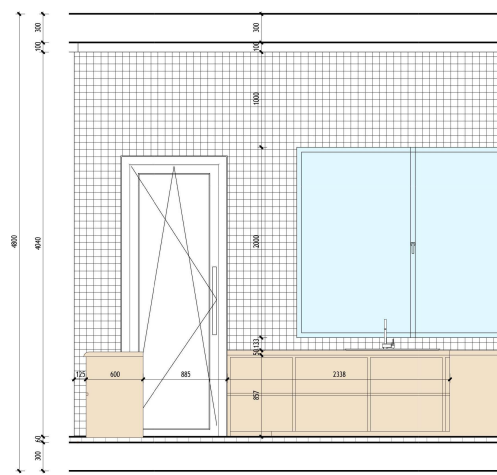

4 Elevation 5 - c
1 : 25

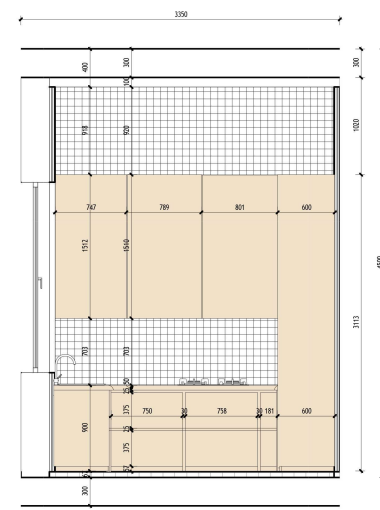

5 Elevation 5 - d
1 : 25

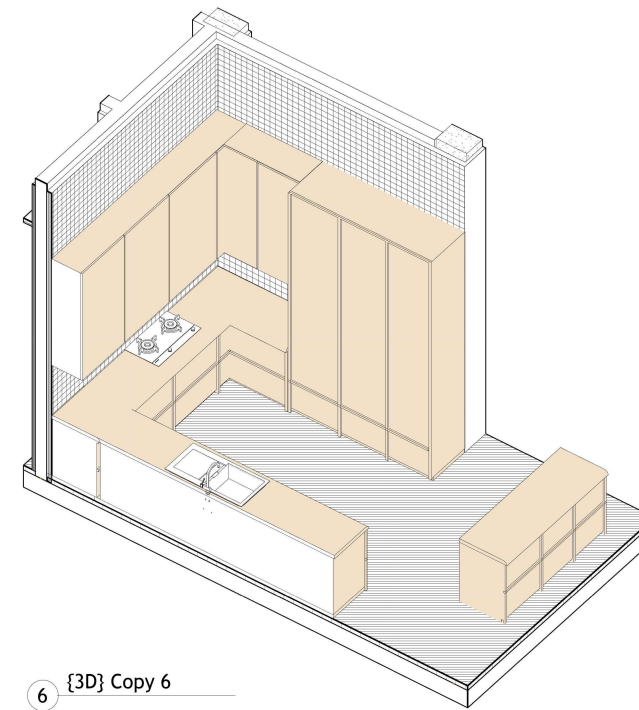

6 {3D} Copy 6

A.D ARCHITECT

javid house

CLIENT NAME

MR JAVID

Architectural
weat area
kitchen

Project number A101

Date Issue Date

Drawn by Author

Checked by Checker

A507

Scale 1 : 25

16

Interior Design



Location :Esfahan

Area :300 sq m

Interior Design:Living Room

17

Interior Design



Location :Esfahan

Area :300 sq m

Interior Design:Living Room

18

Interior Design

Location :Esfahan

Area :300 sq m

Interior Design:Dining Room



19

Interior Design



Location :Esfahan

Area :300 sq m

Interior Design:Kitchen

20

Interior Design



Location :Esfahan

Area :300 sq m

Interior Design:Kitchen



22


Hospital Design



Location :Esfahan

23

Hospital Design

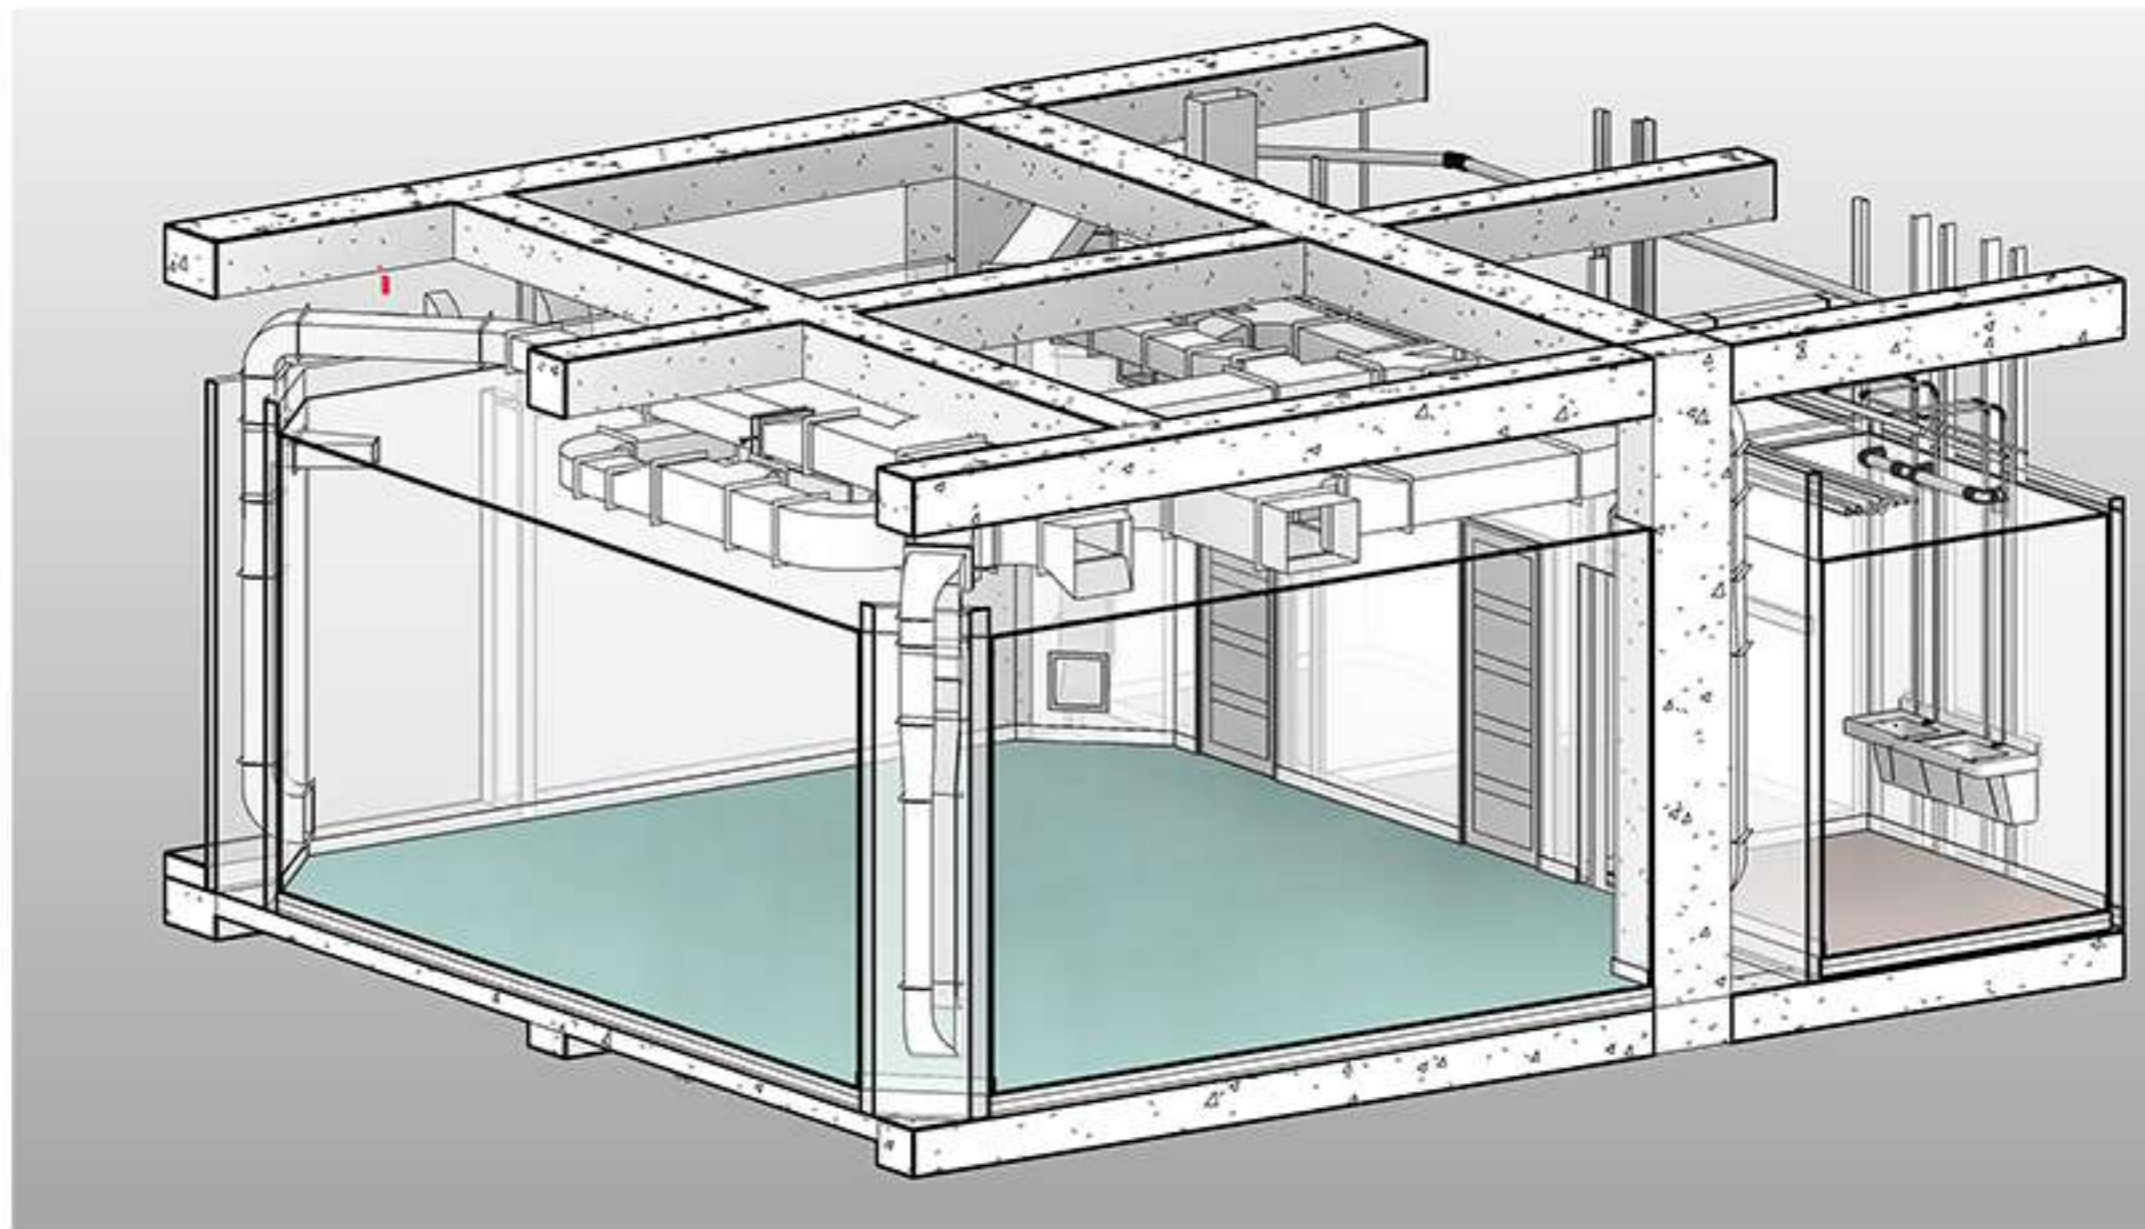

Location :Esfahan